


PROJECT	TITLE	DESIGN DEVELOPMENT	PAGE SIZE	JOB NO.	DATE	DRAWN	55 avondale rd, greyville. 4001 practice no.PC4710	
HOUSE COTTERELL ORCH 3-7 FAIRVIEW ESTATES	FLOOR PLAN _ 1:50		A1	287	2026/08/03	C.N		
				DRAWING NO. C102	REVISION NO.	SCALE as shown		

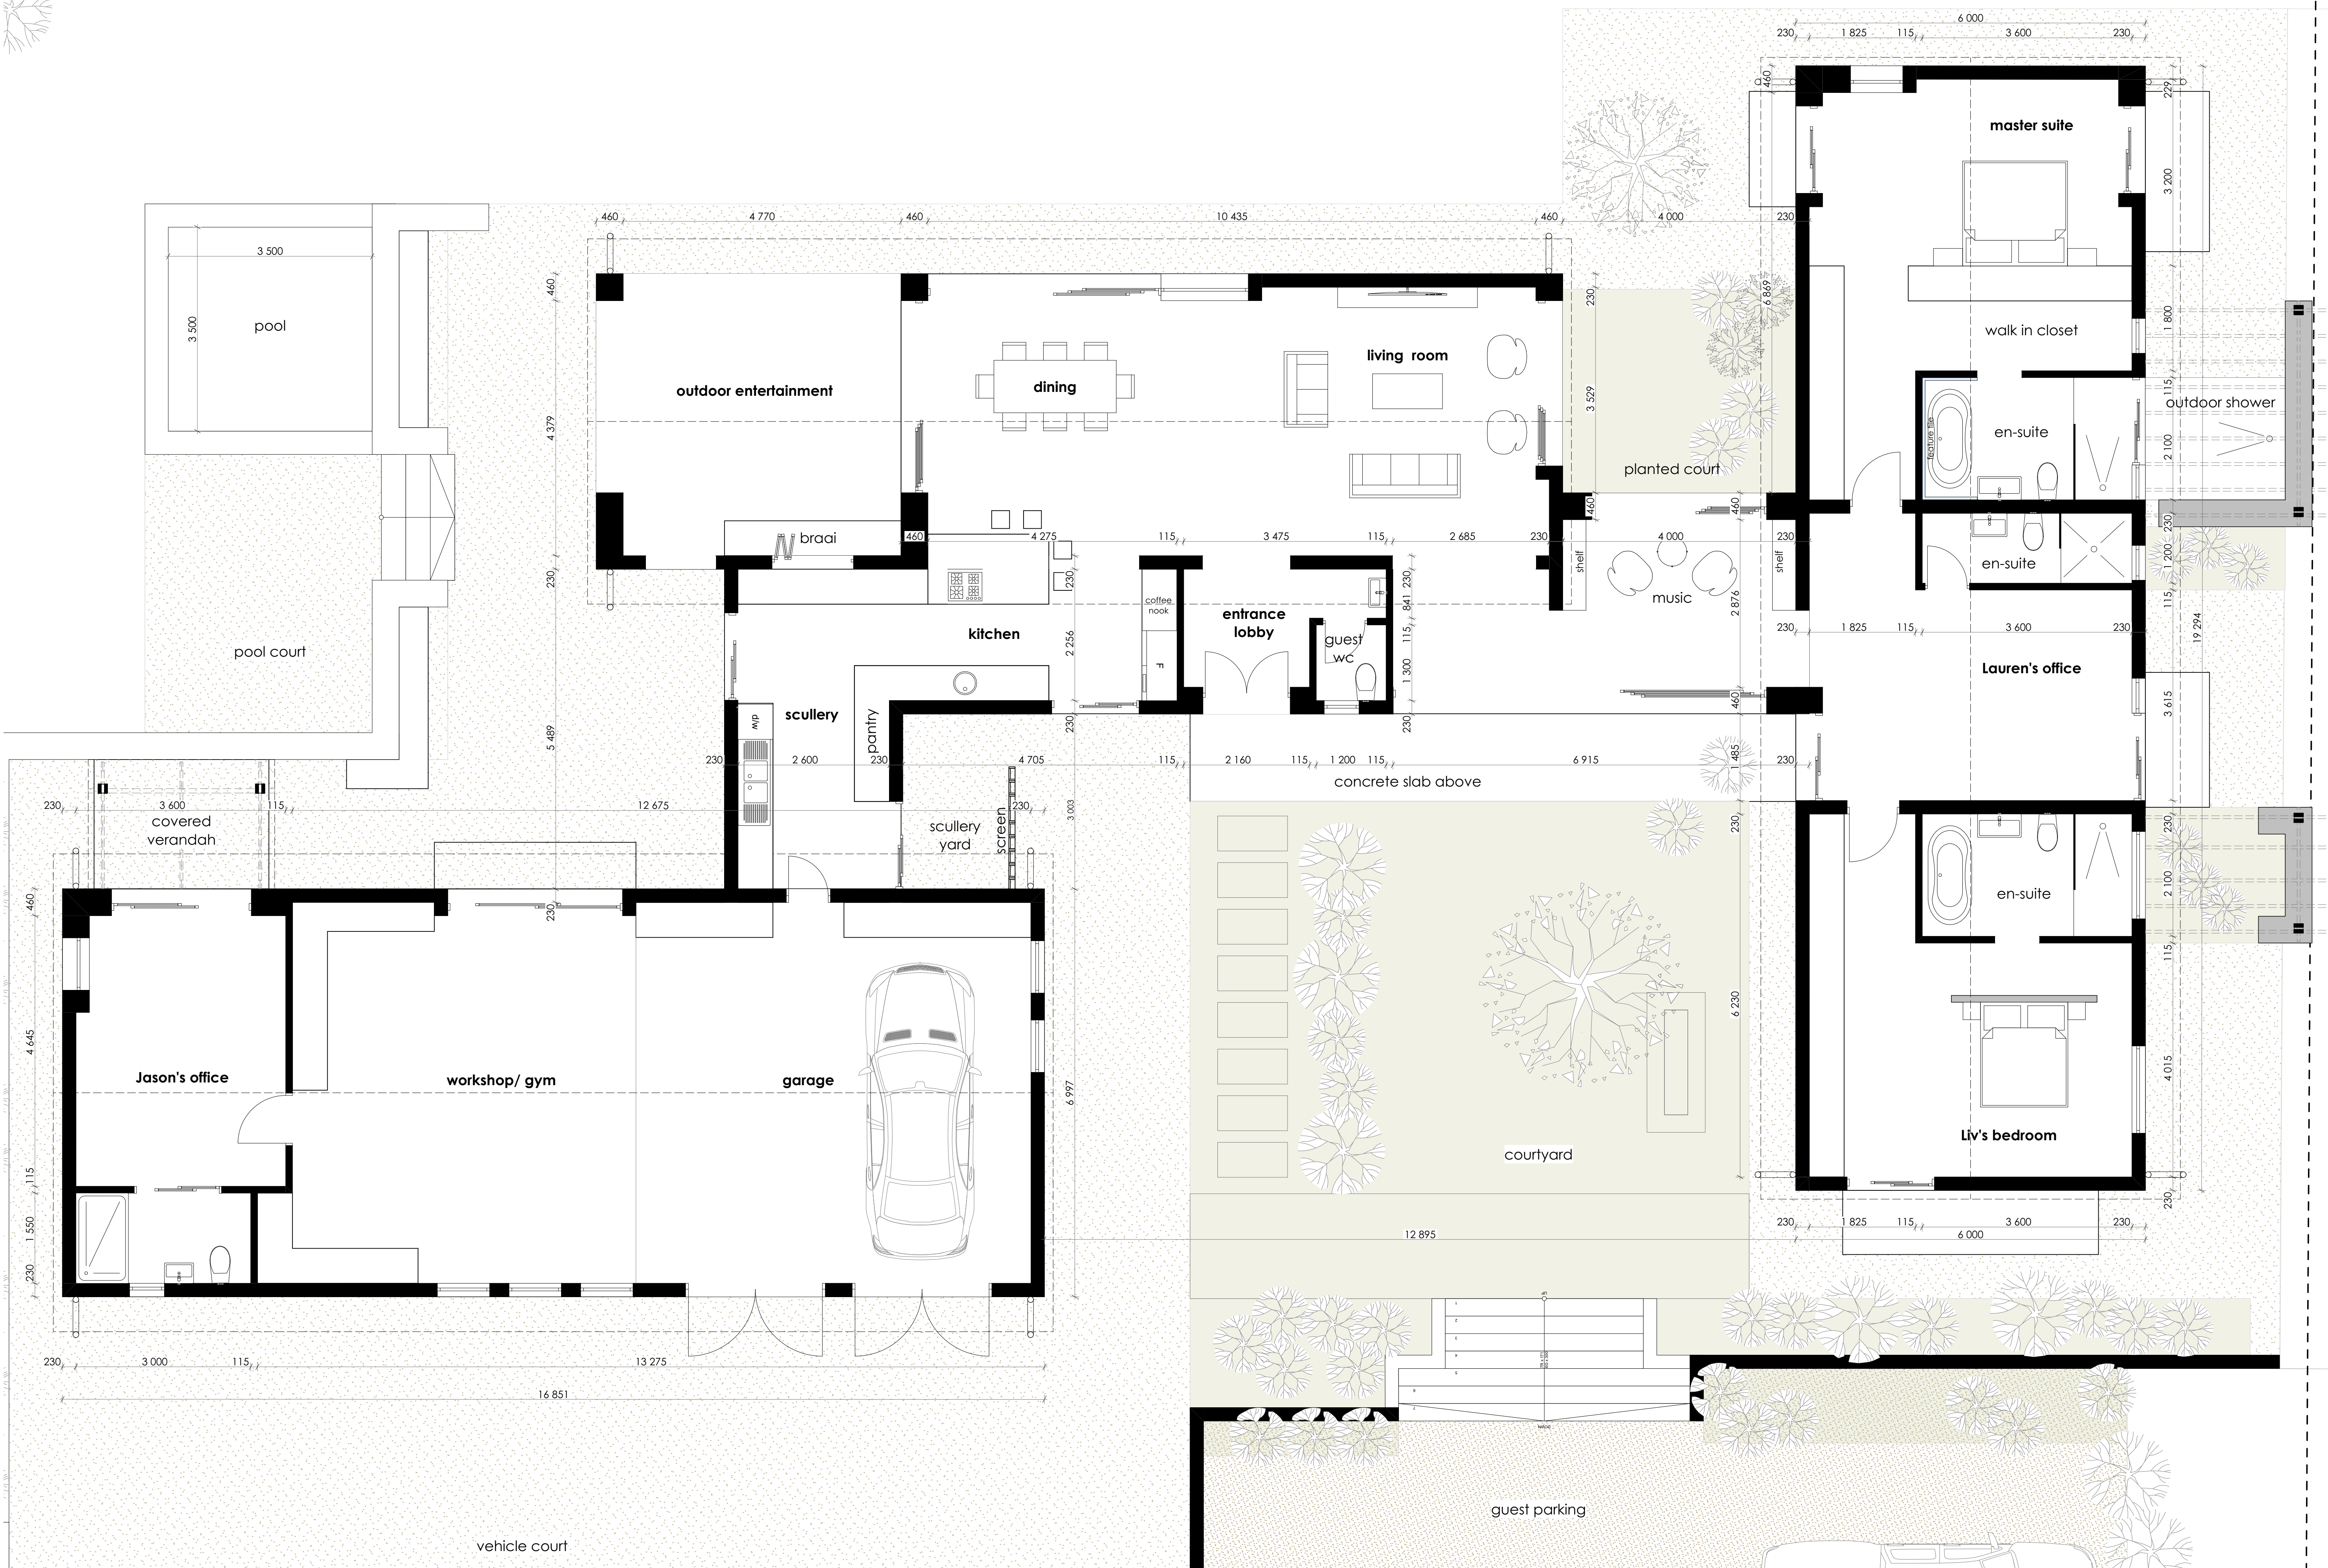