


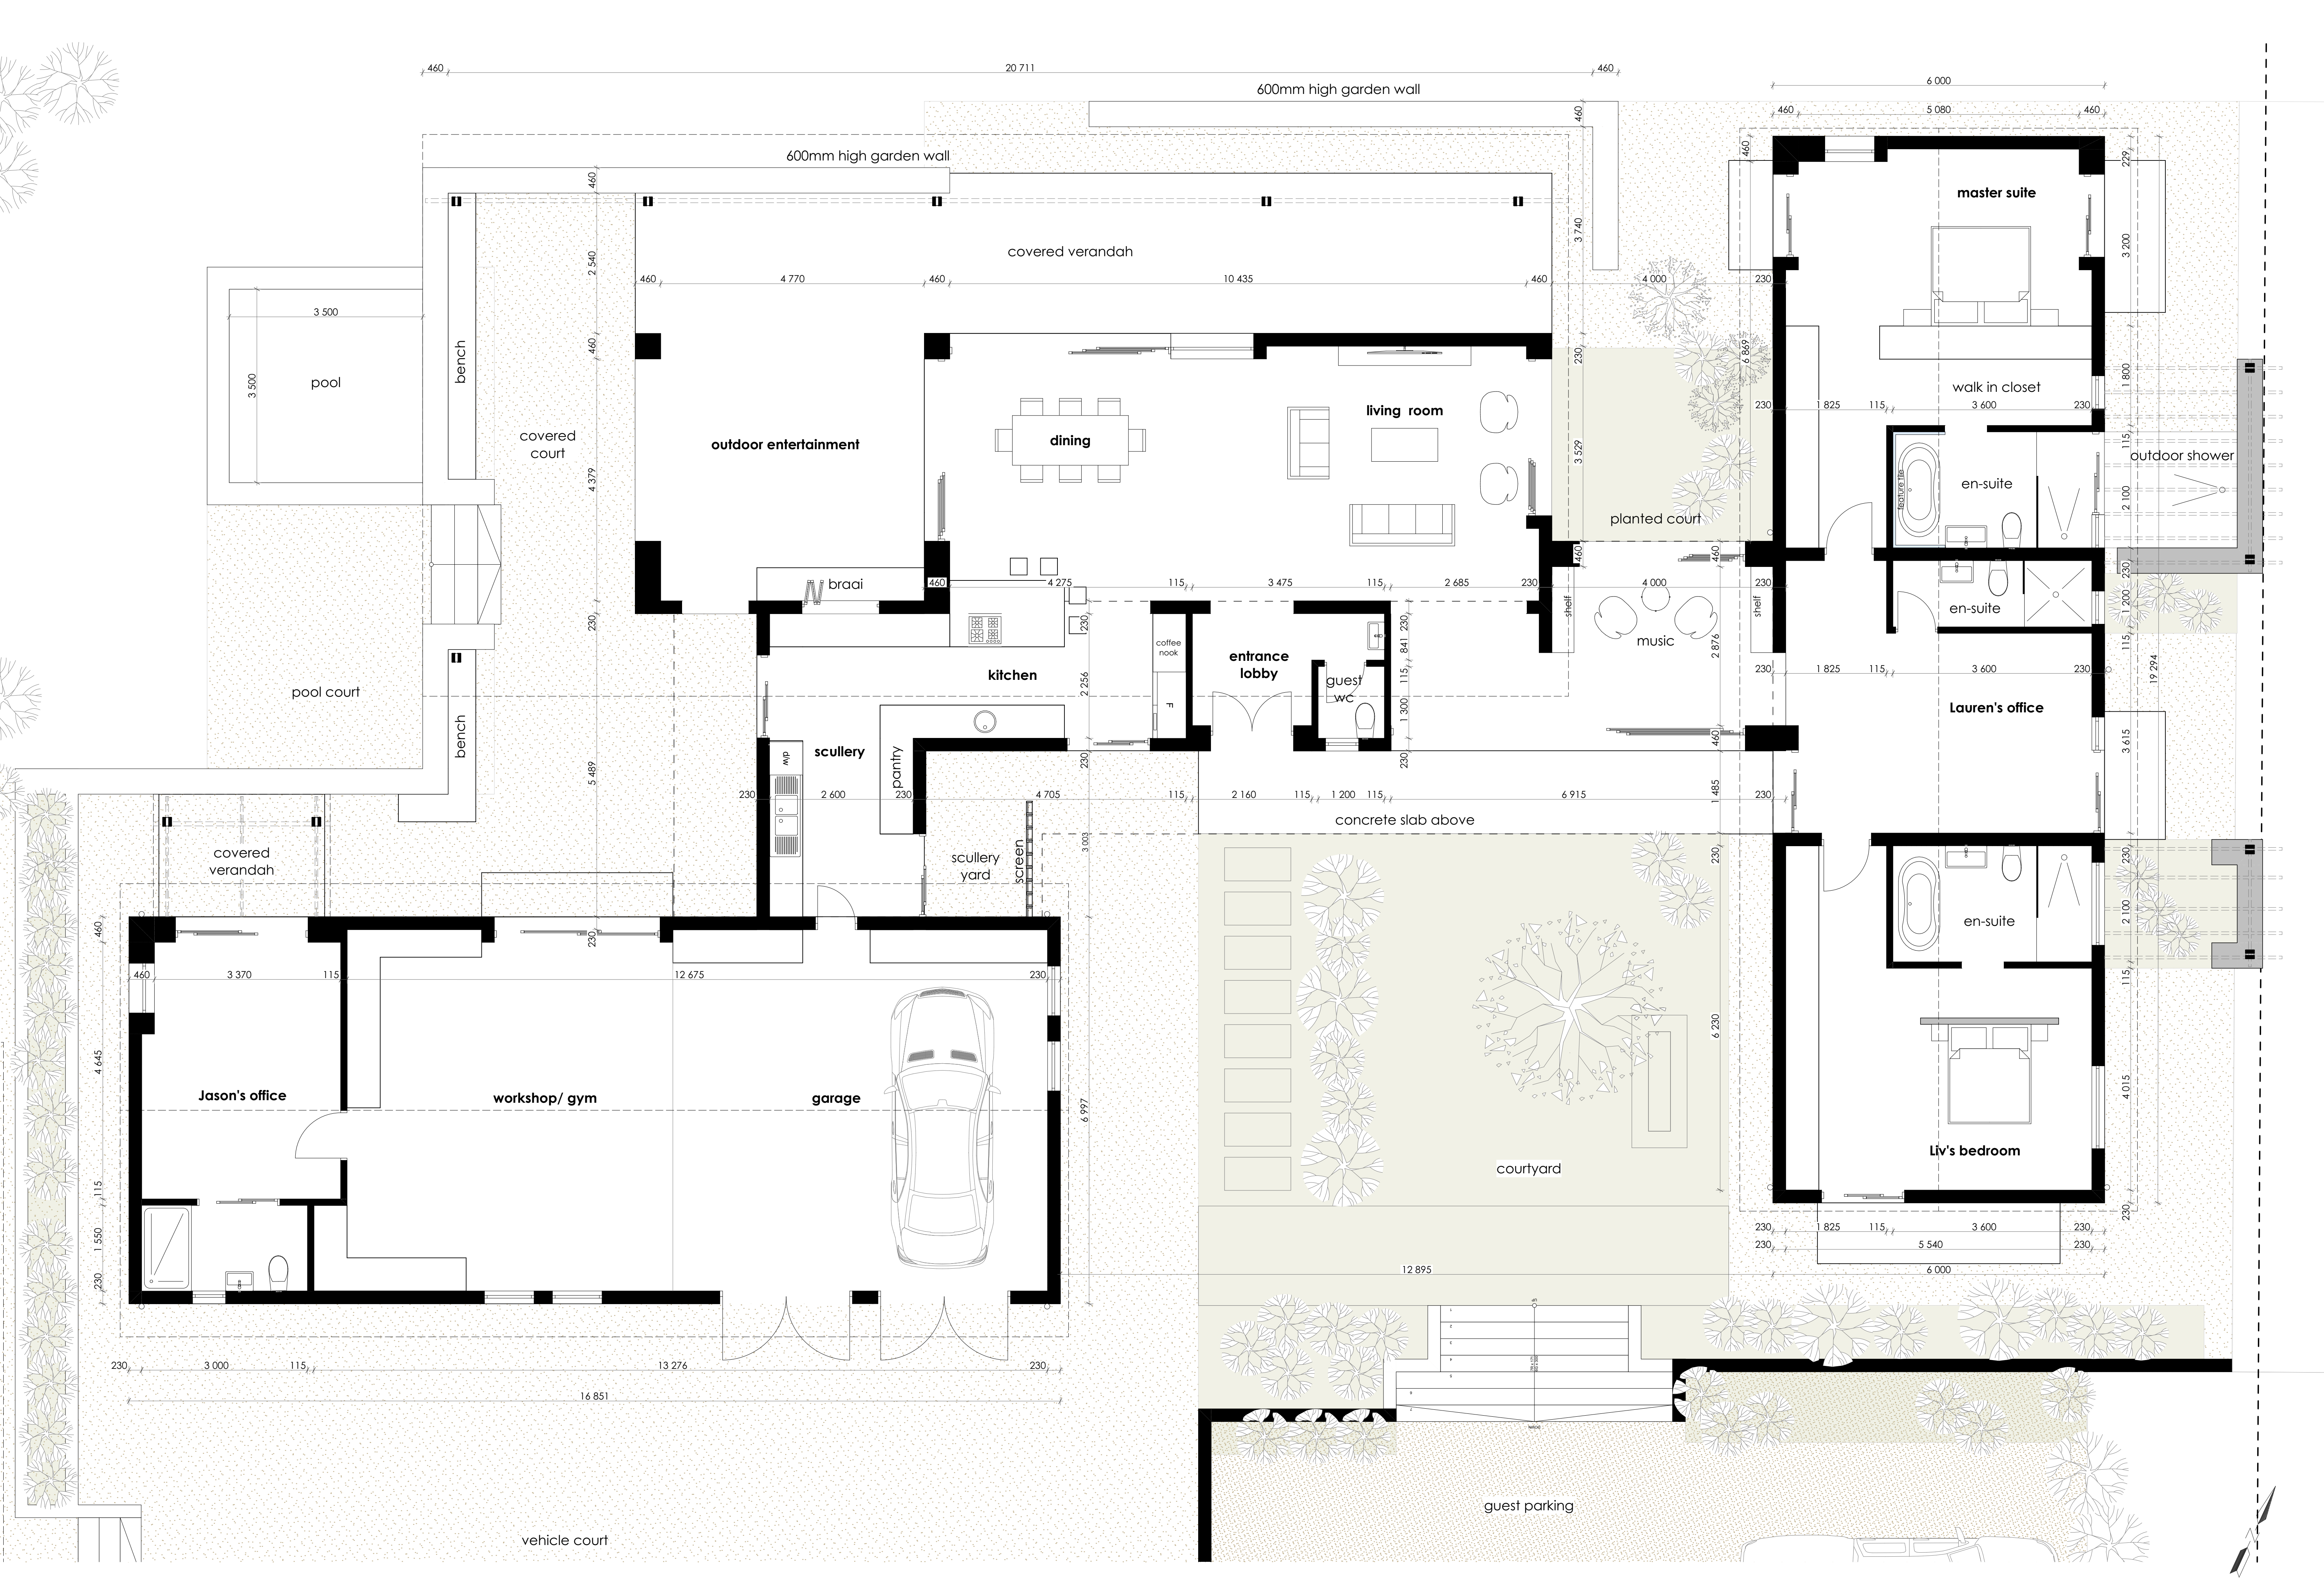

PROJECT
HOUSE COTTERELL
ORCH 3-7 I FAIRVIEW ESTATES

TITLE
FLOOR PLAN _ 1:50

DESIGN DEVELOPMENT

PAGE SIZE
A1

JOB NO.
287

DATE
2026.08.06

DRAWN
N.H.

DRAWING NO.
C101

REVISION NO.

SCALE
1:50

55 avondale rd, greyville,
4001
practice no.PC4710



